


RIGHT ELEVATION



FRONT ELEVATION

CARL LITTLE CONSTRUCTION			
SCALE: 1/4" = 1'-0"	APPROVED BY:	DRAWN BY: CJT	
DATE: MAY 13		REVISED:	
EXTERIOR ELEVATIONS			
Dale J. Thompson			DRAWING NUMBER: 2280

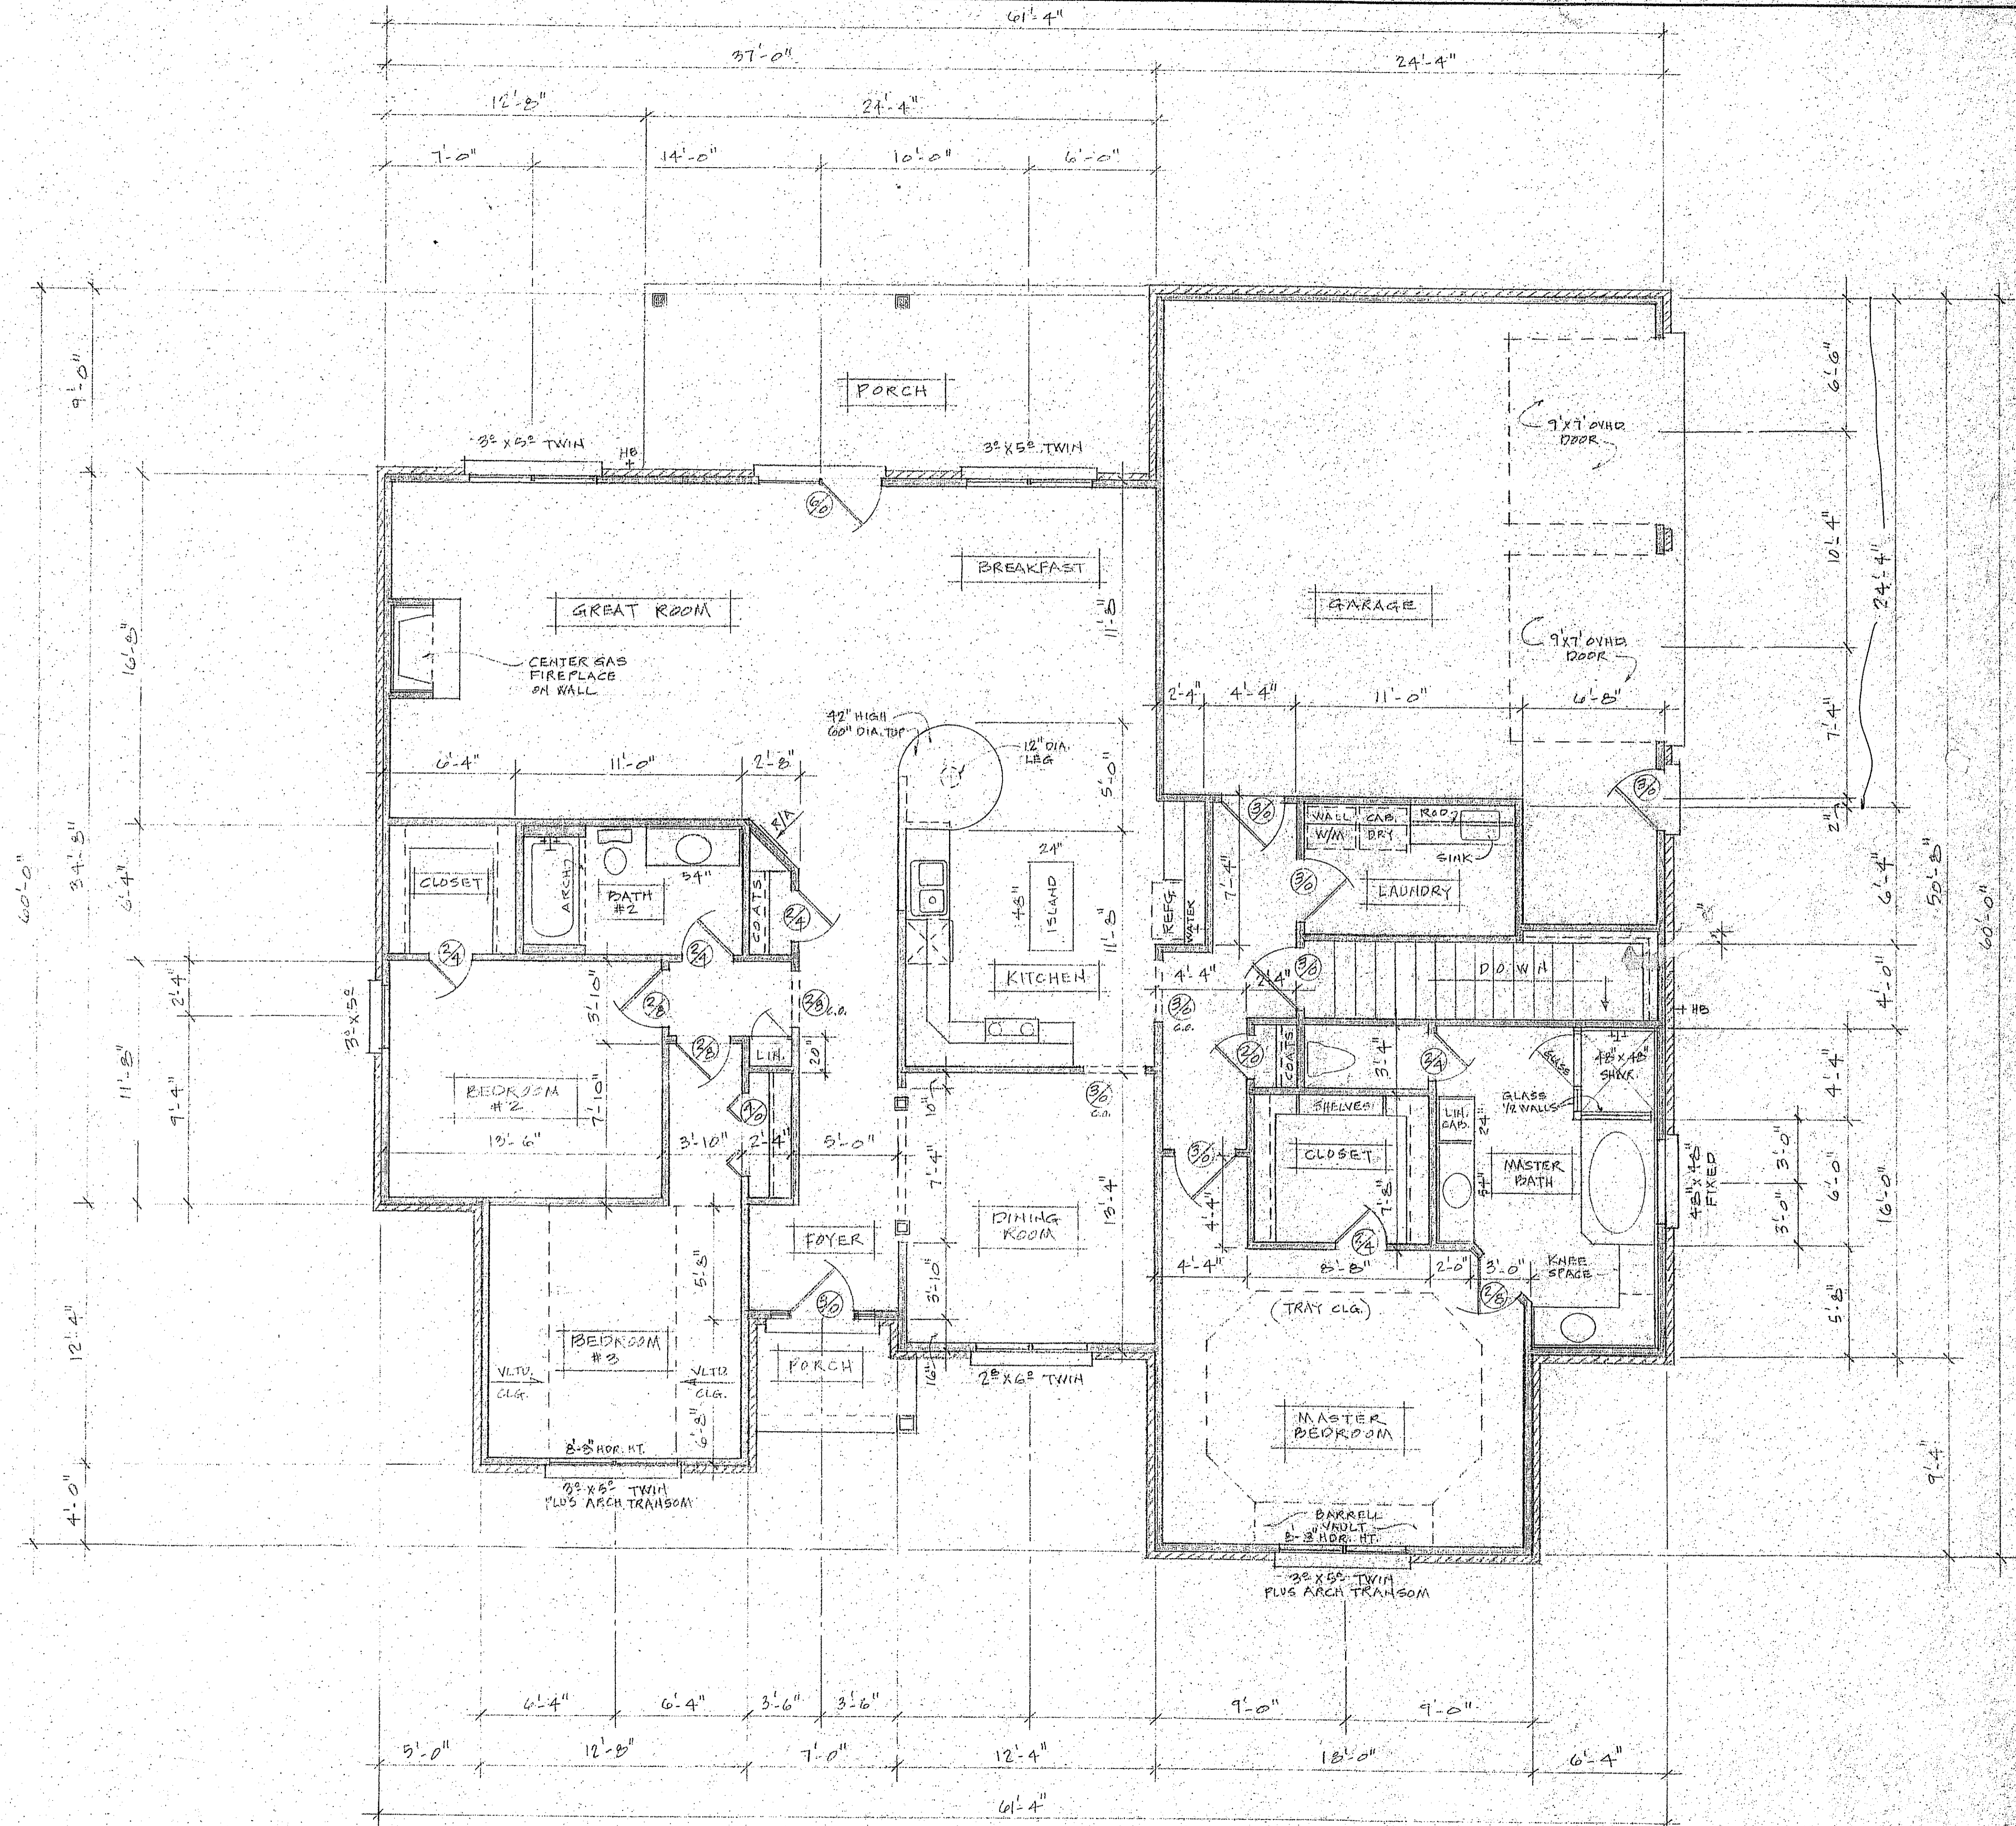


Carl Little
 Lot 30 Daniels Trail

Joe Wilson


LIVING AREA	2280 SQ FT
GARAGE	630 SQ FT
PORCHES	258 SQ FT
BASEMENT	2313 SQ FT

CARL LITTLE CONSTRUCTION


SCALE: 1/4" = 1'-0"	APPROVED BY:	DRAWN BY: J.W.
DATE: MAY 13		REVISED:
FLOOR PLAN		
Dale J. Thompson		DRAWING NUMBER: 2280

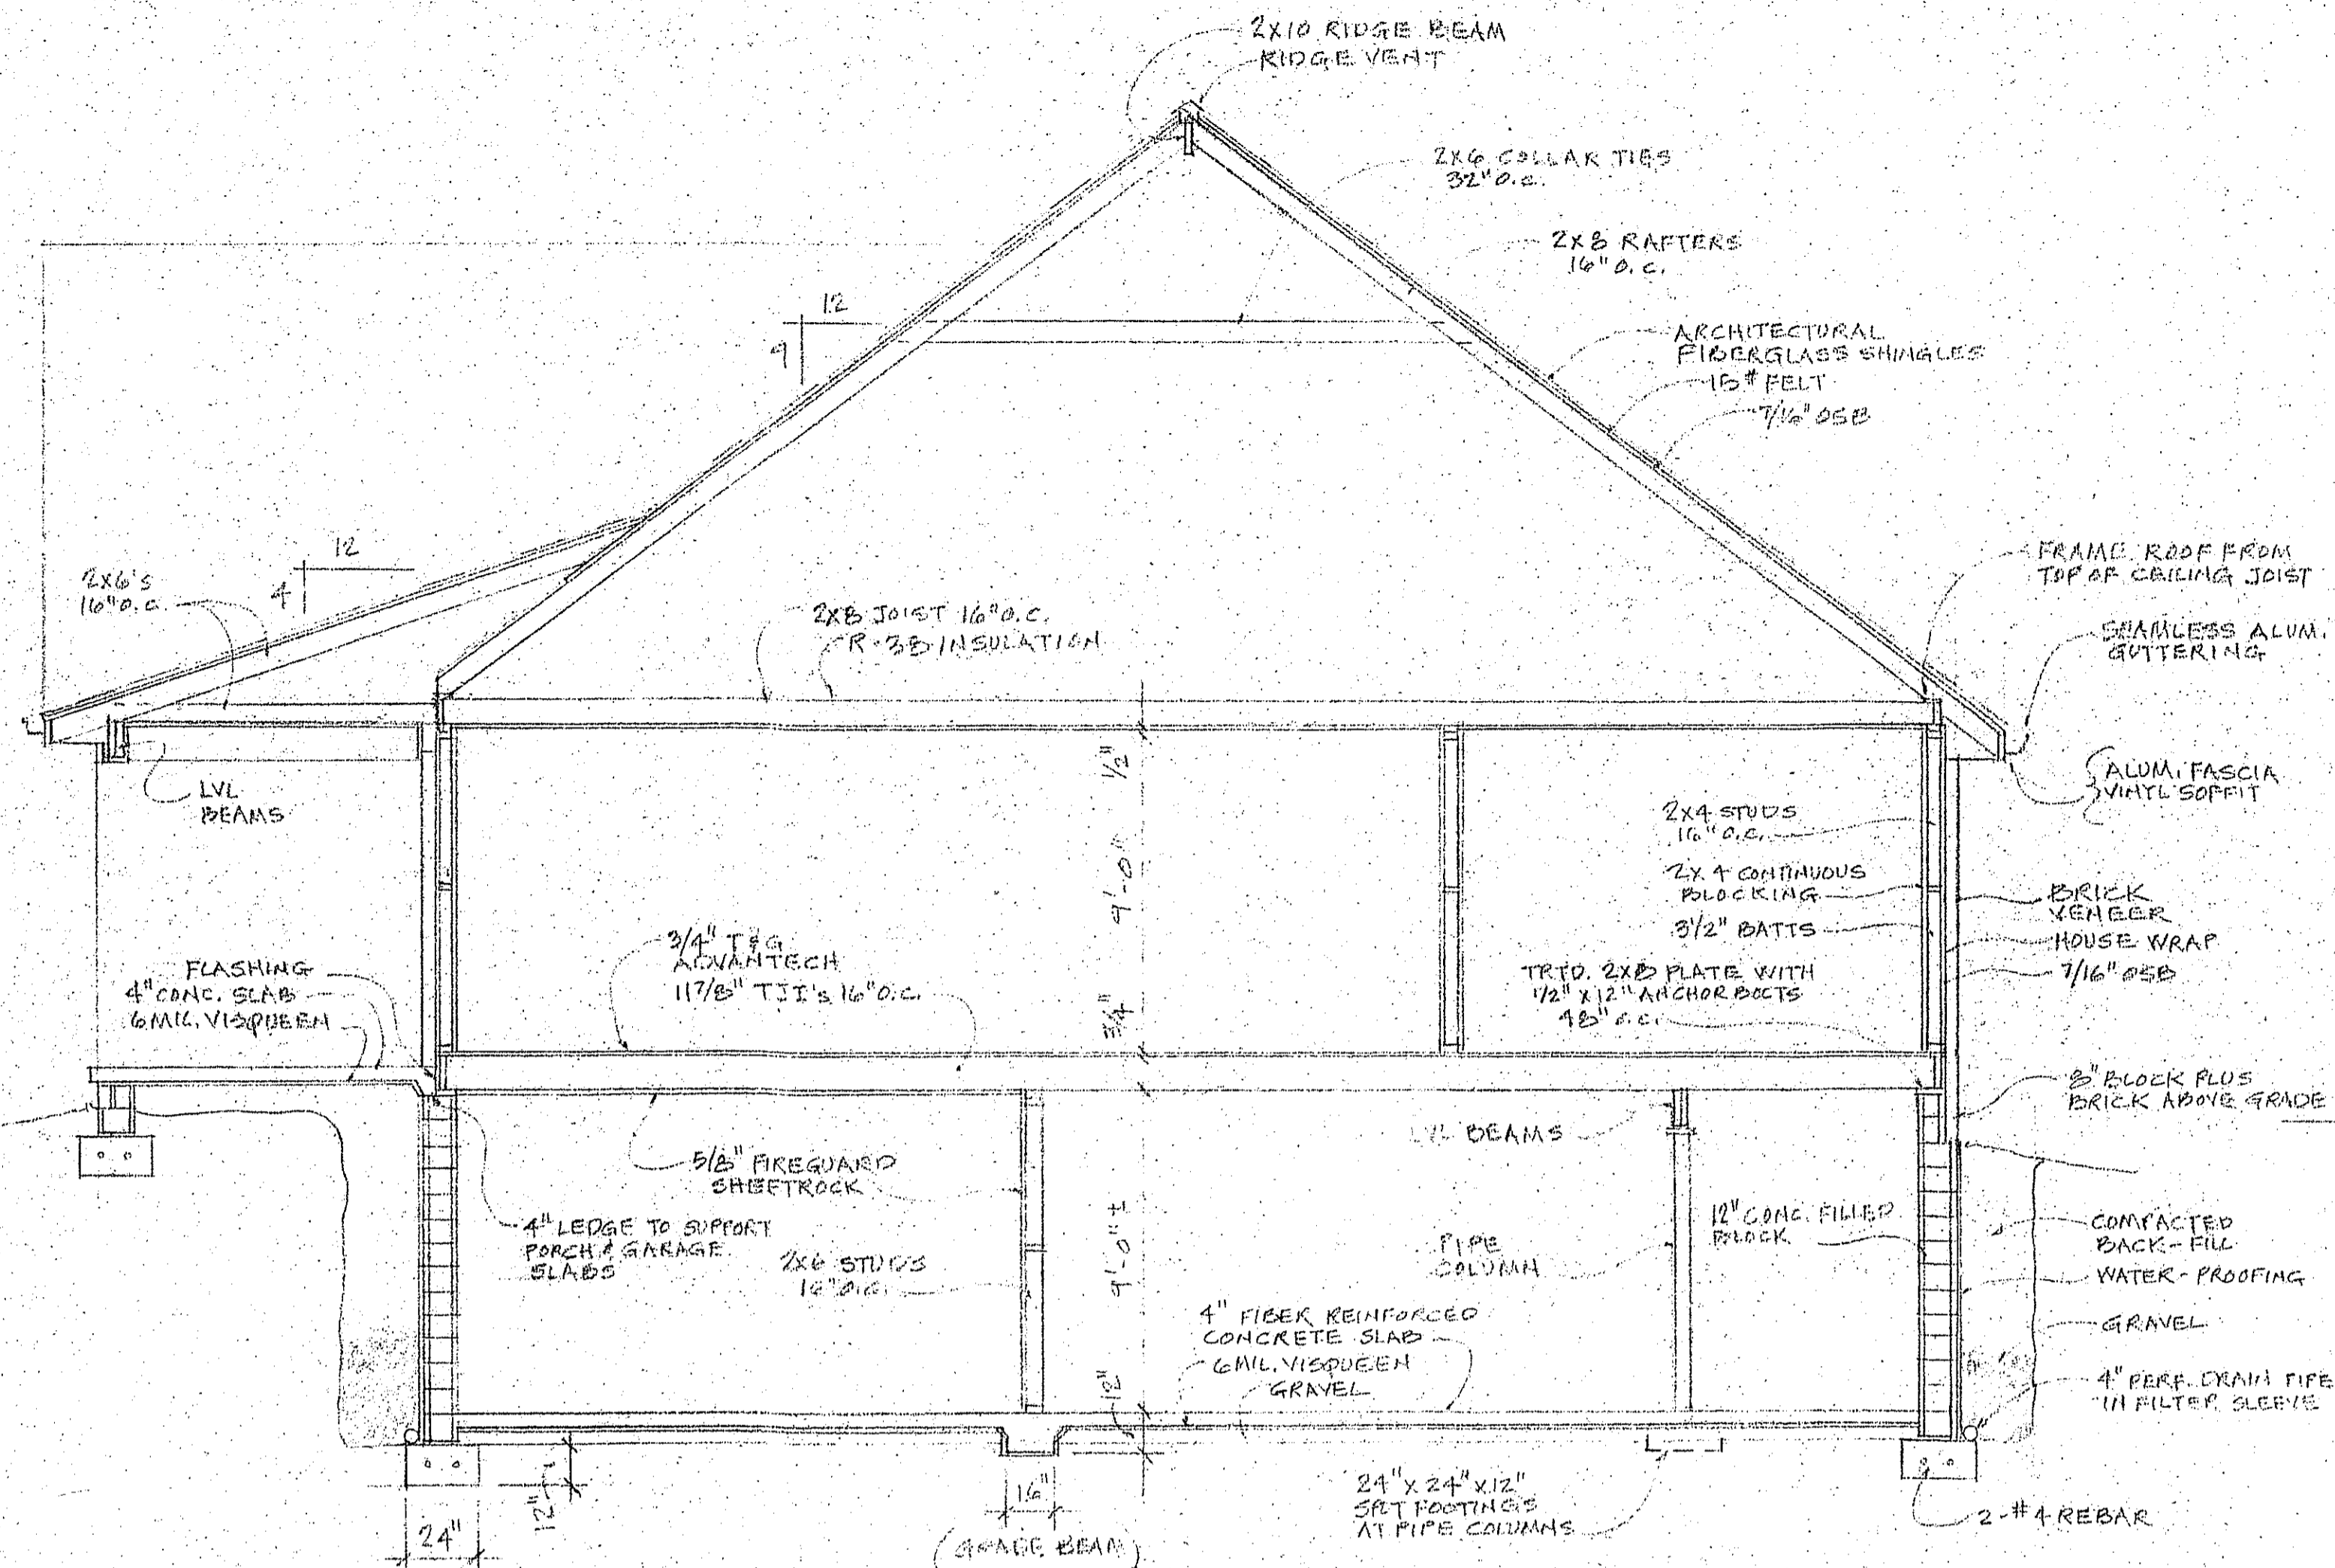

CROSS-SECTION

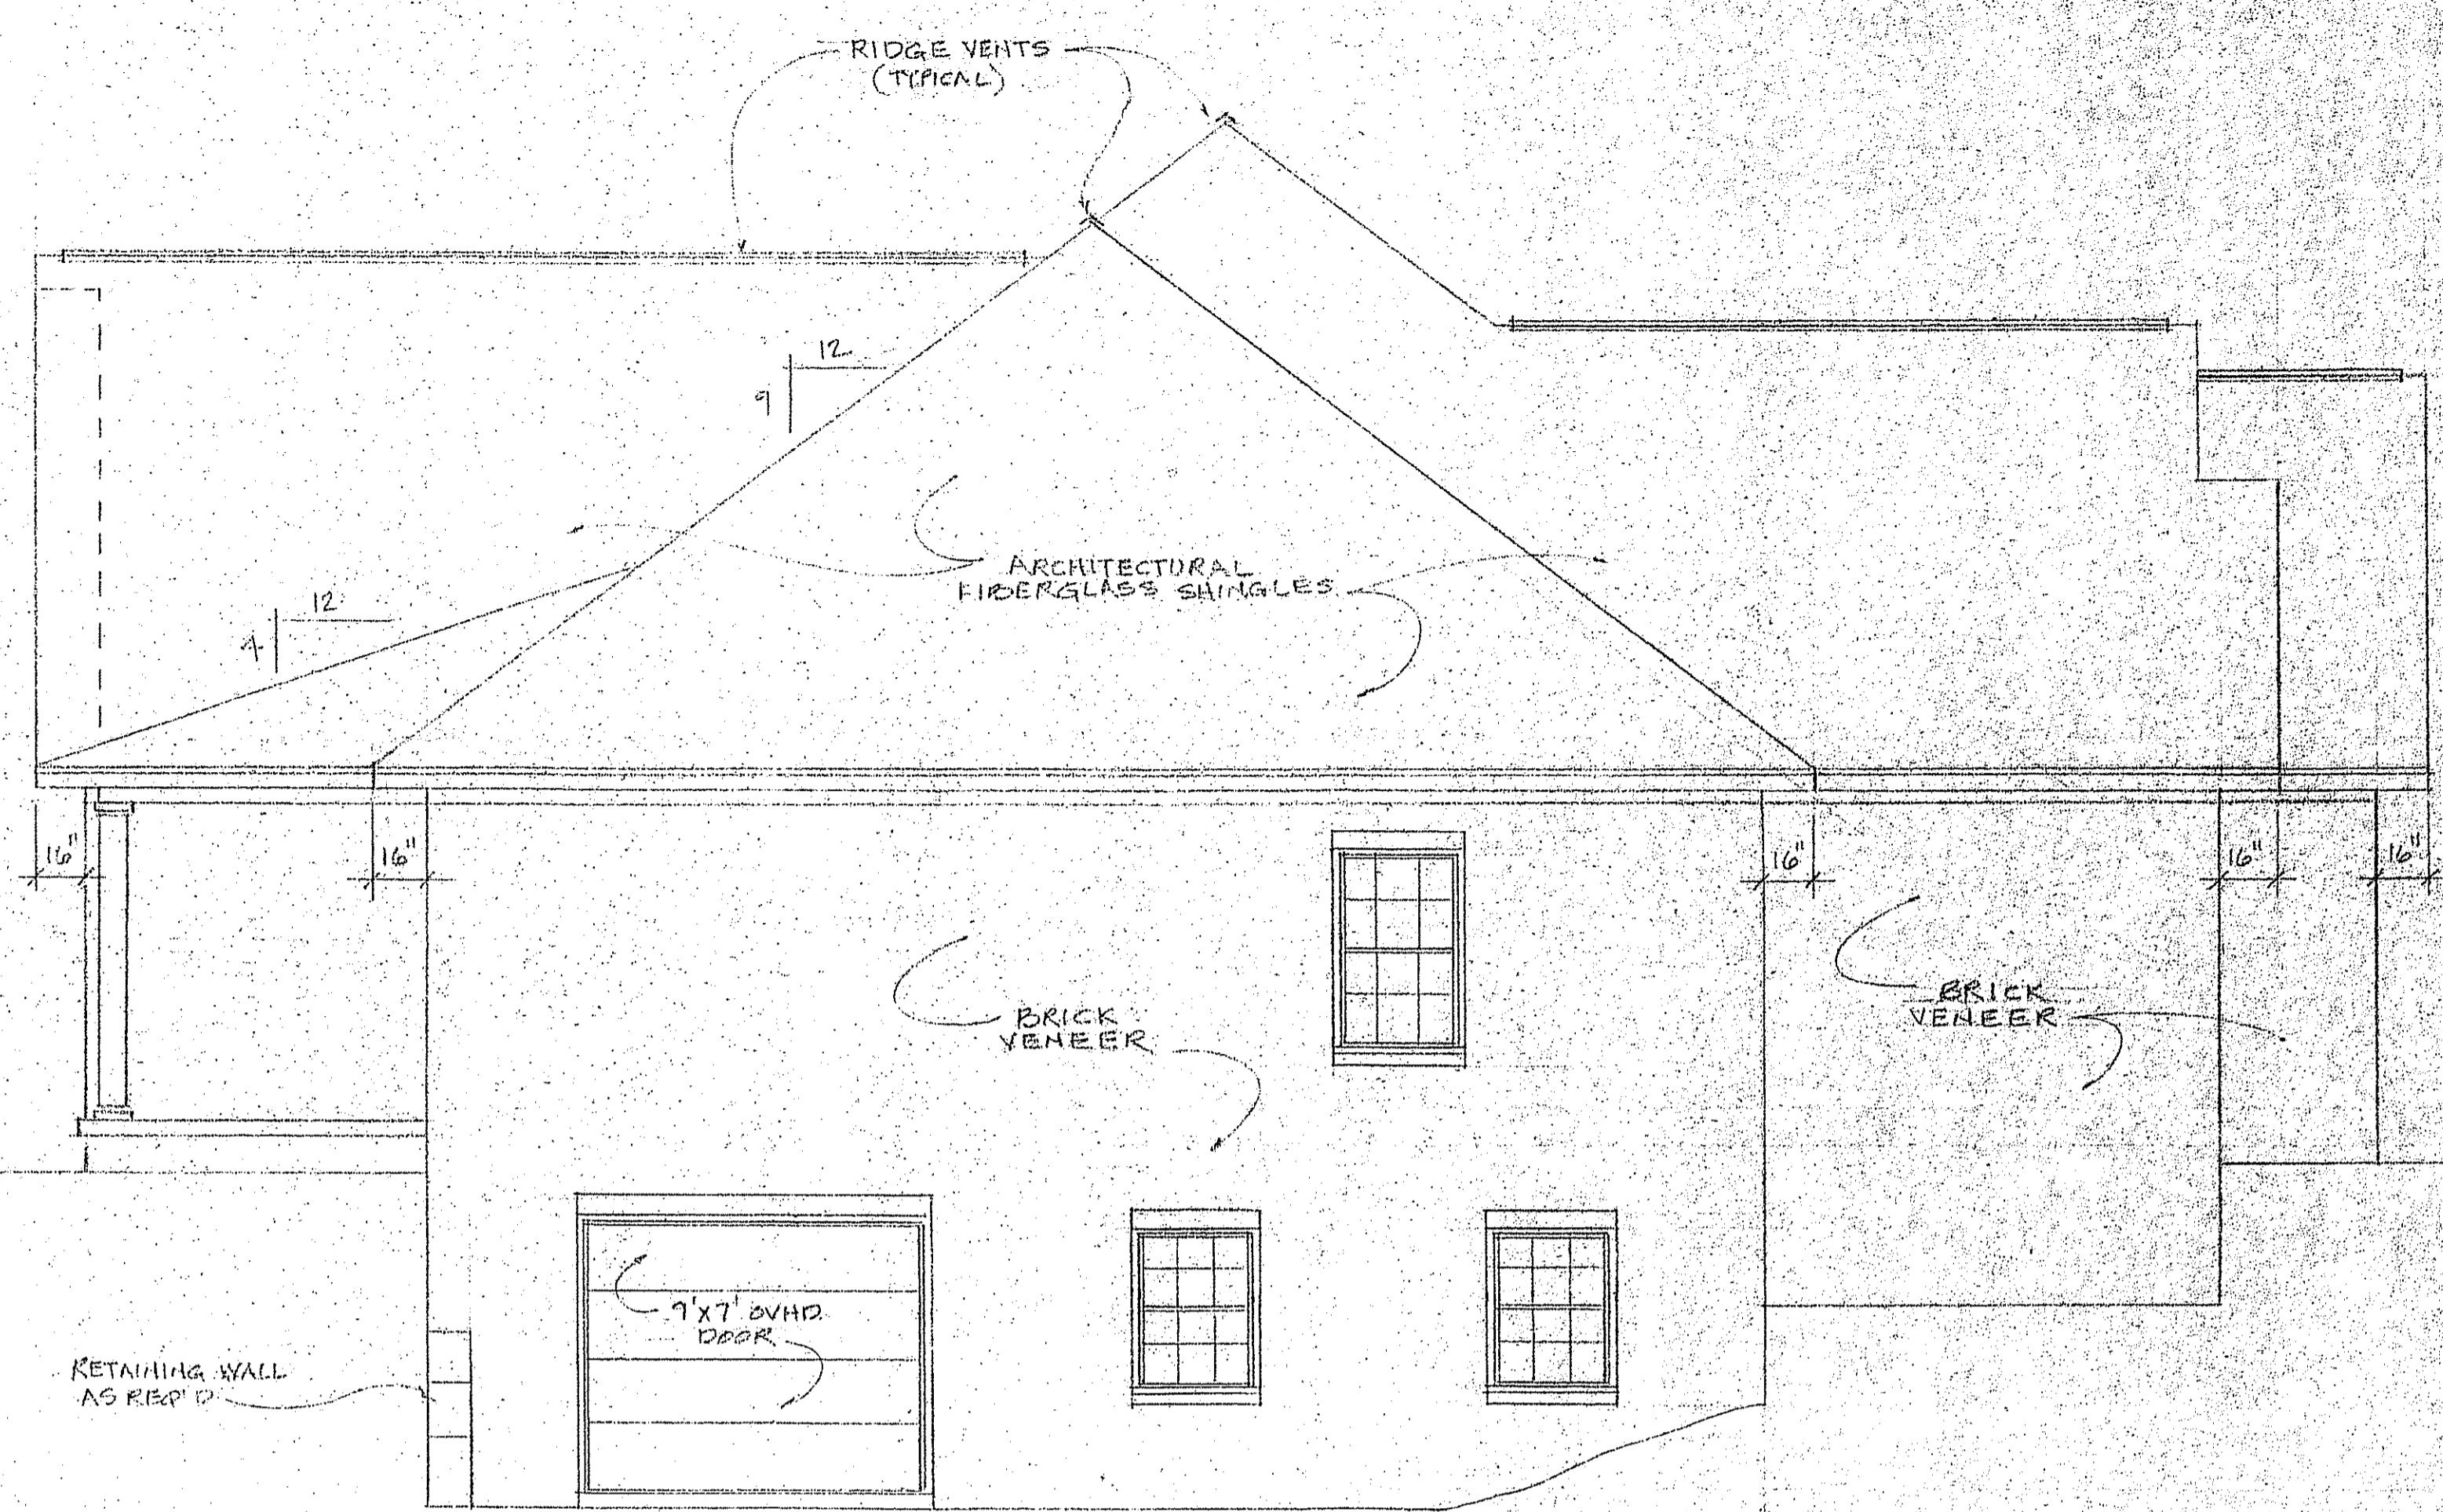


LEFT ELEVATION

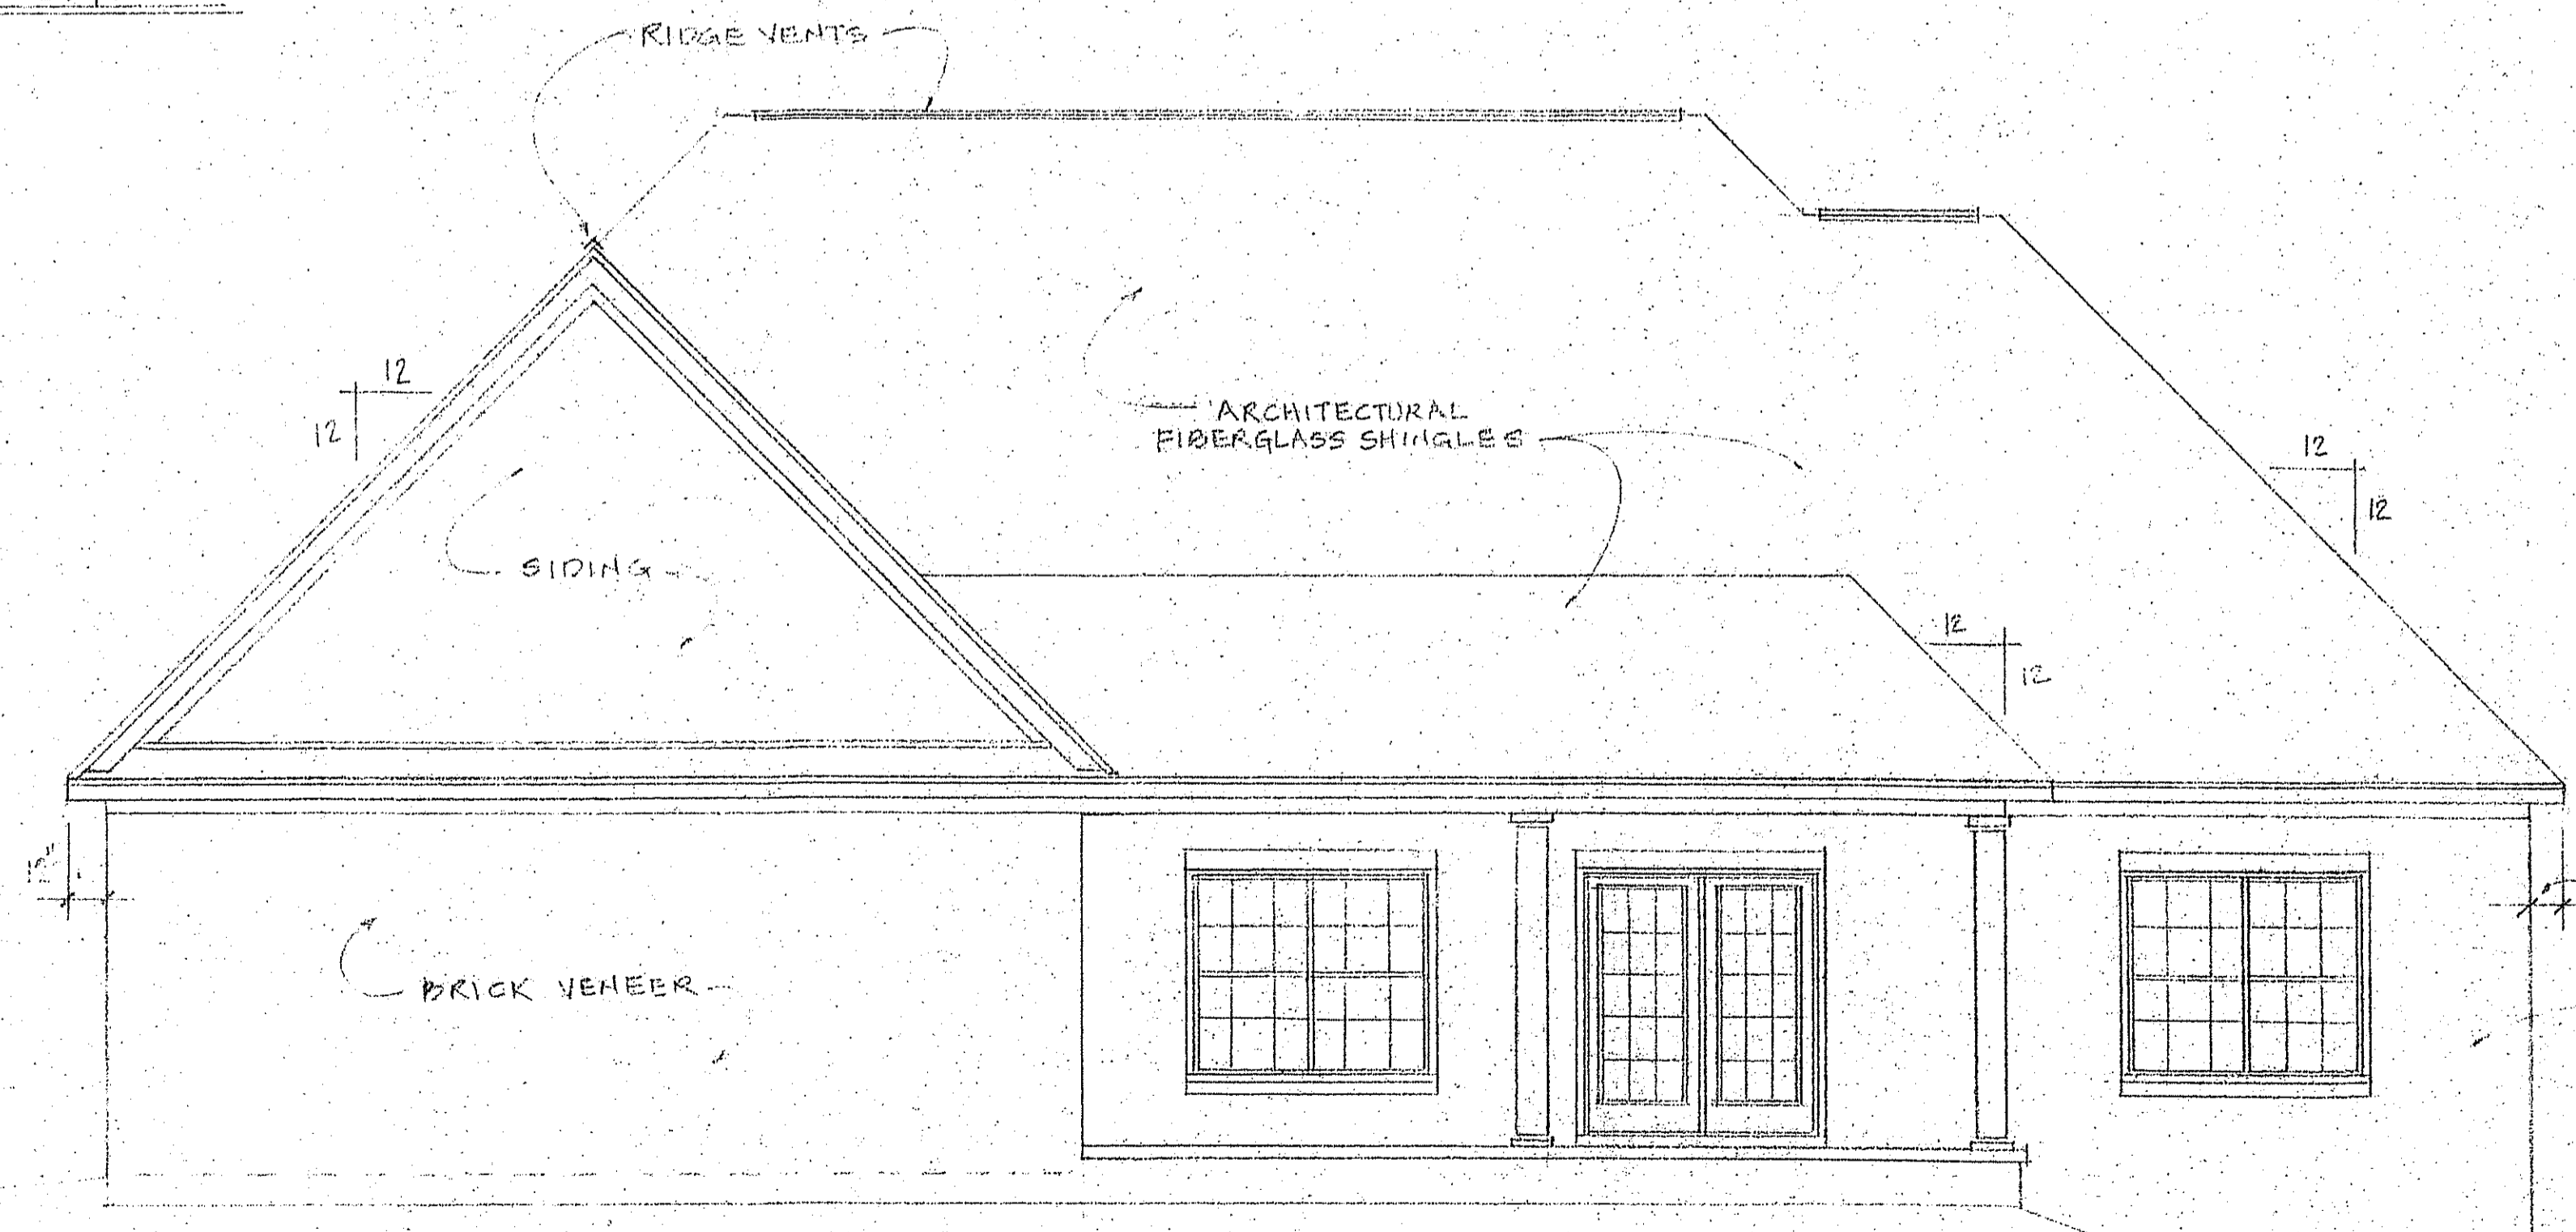

REAR ELEVATION

CARL LITTLE CONSTRUCTION			
SCALE: 1/4" = 1'-0"	APPROVED BY:	DRAWN BY: PJT	
DATE: MAY 13		REVISED:	
EXTERIOR ELEVATIONS / DETAIL			
Date: J. Thompson			DRAWING NUMBER: 2250

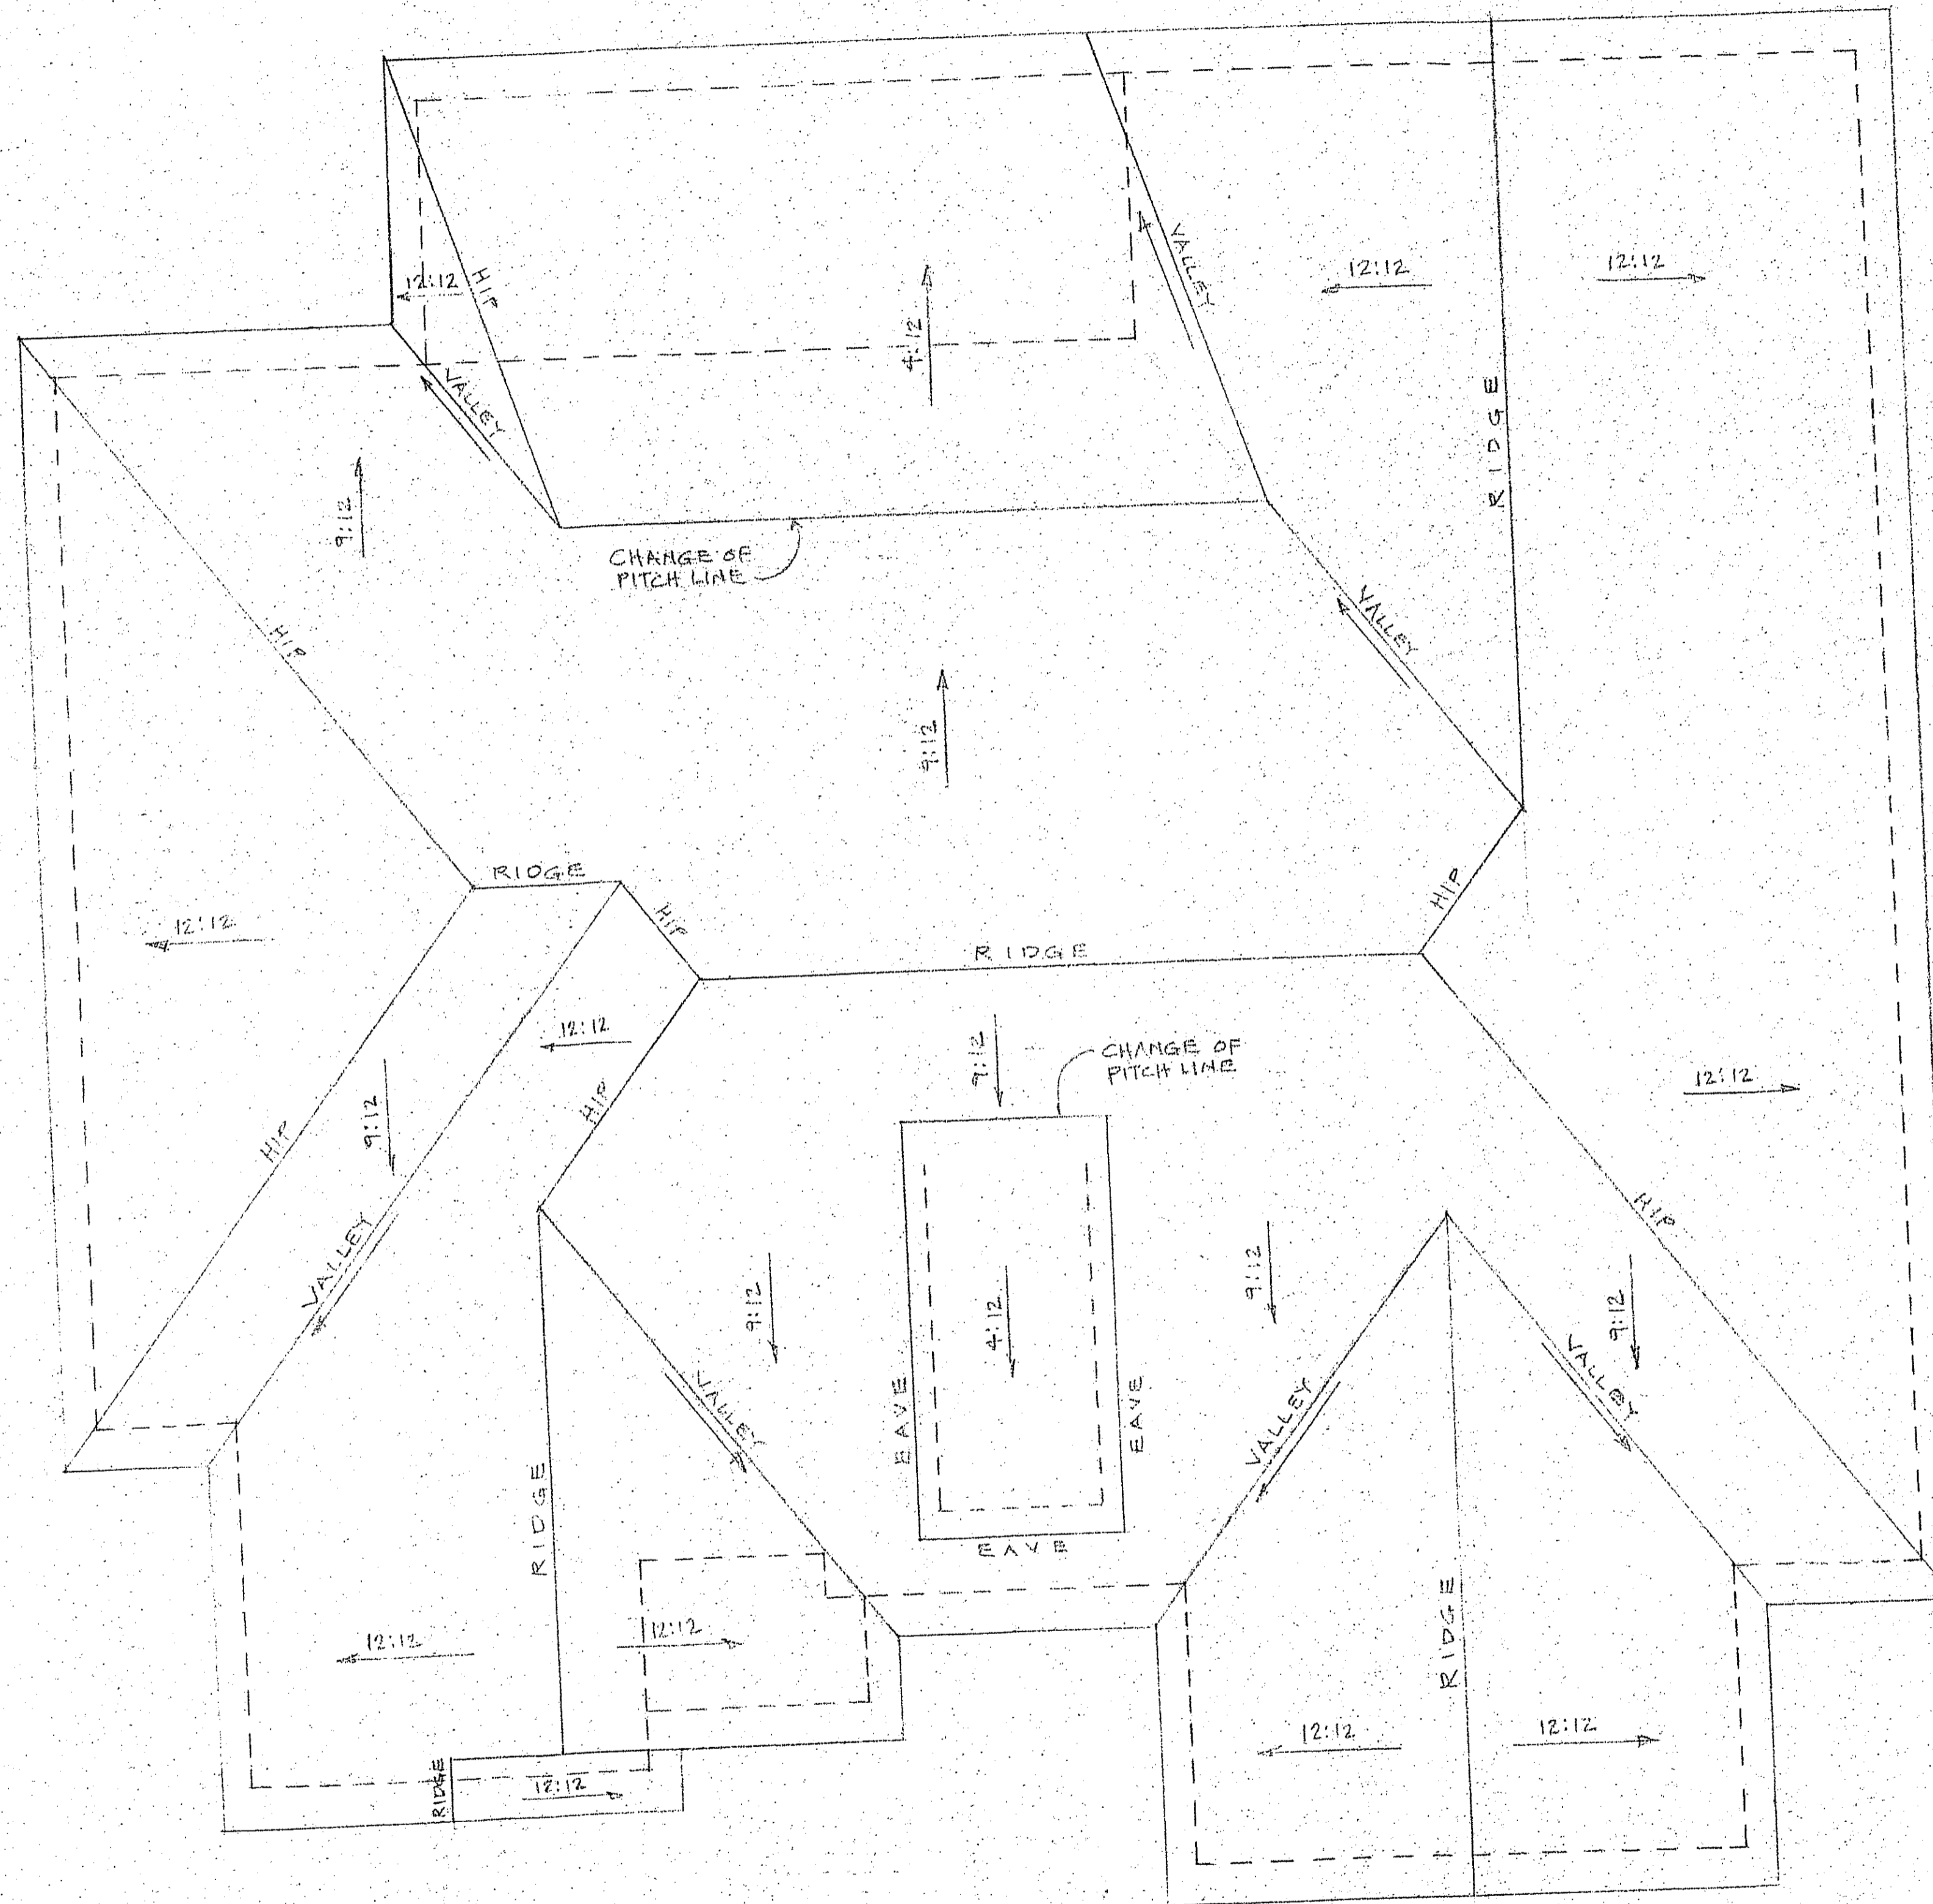

CARL LITTLE CONSTRUCTION		
SCALE: N/A	APPROVED BY:	DRAWN BY: DJT
DATE: MAY 13		REVISED:
ROOF LAYOUT		
Date of Thompson		DRAWING NUMBER: 2250